


SQUARE FOOTAGE:
 MAIN FLOOR 1619 SQ.FT.
 BASEMENT 1664 SQ.FT.

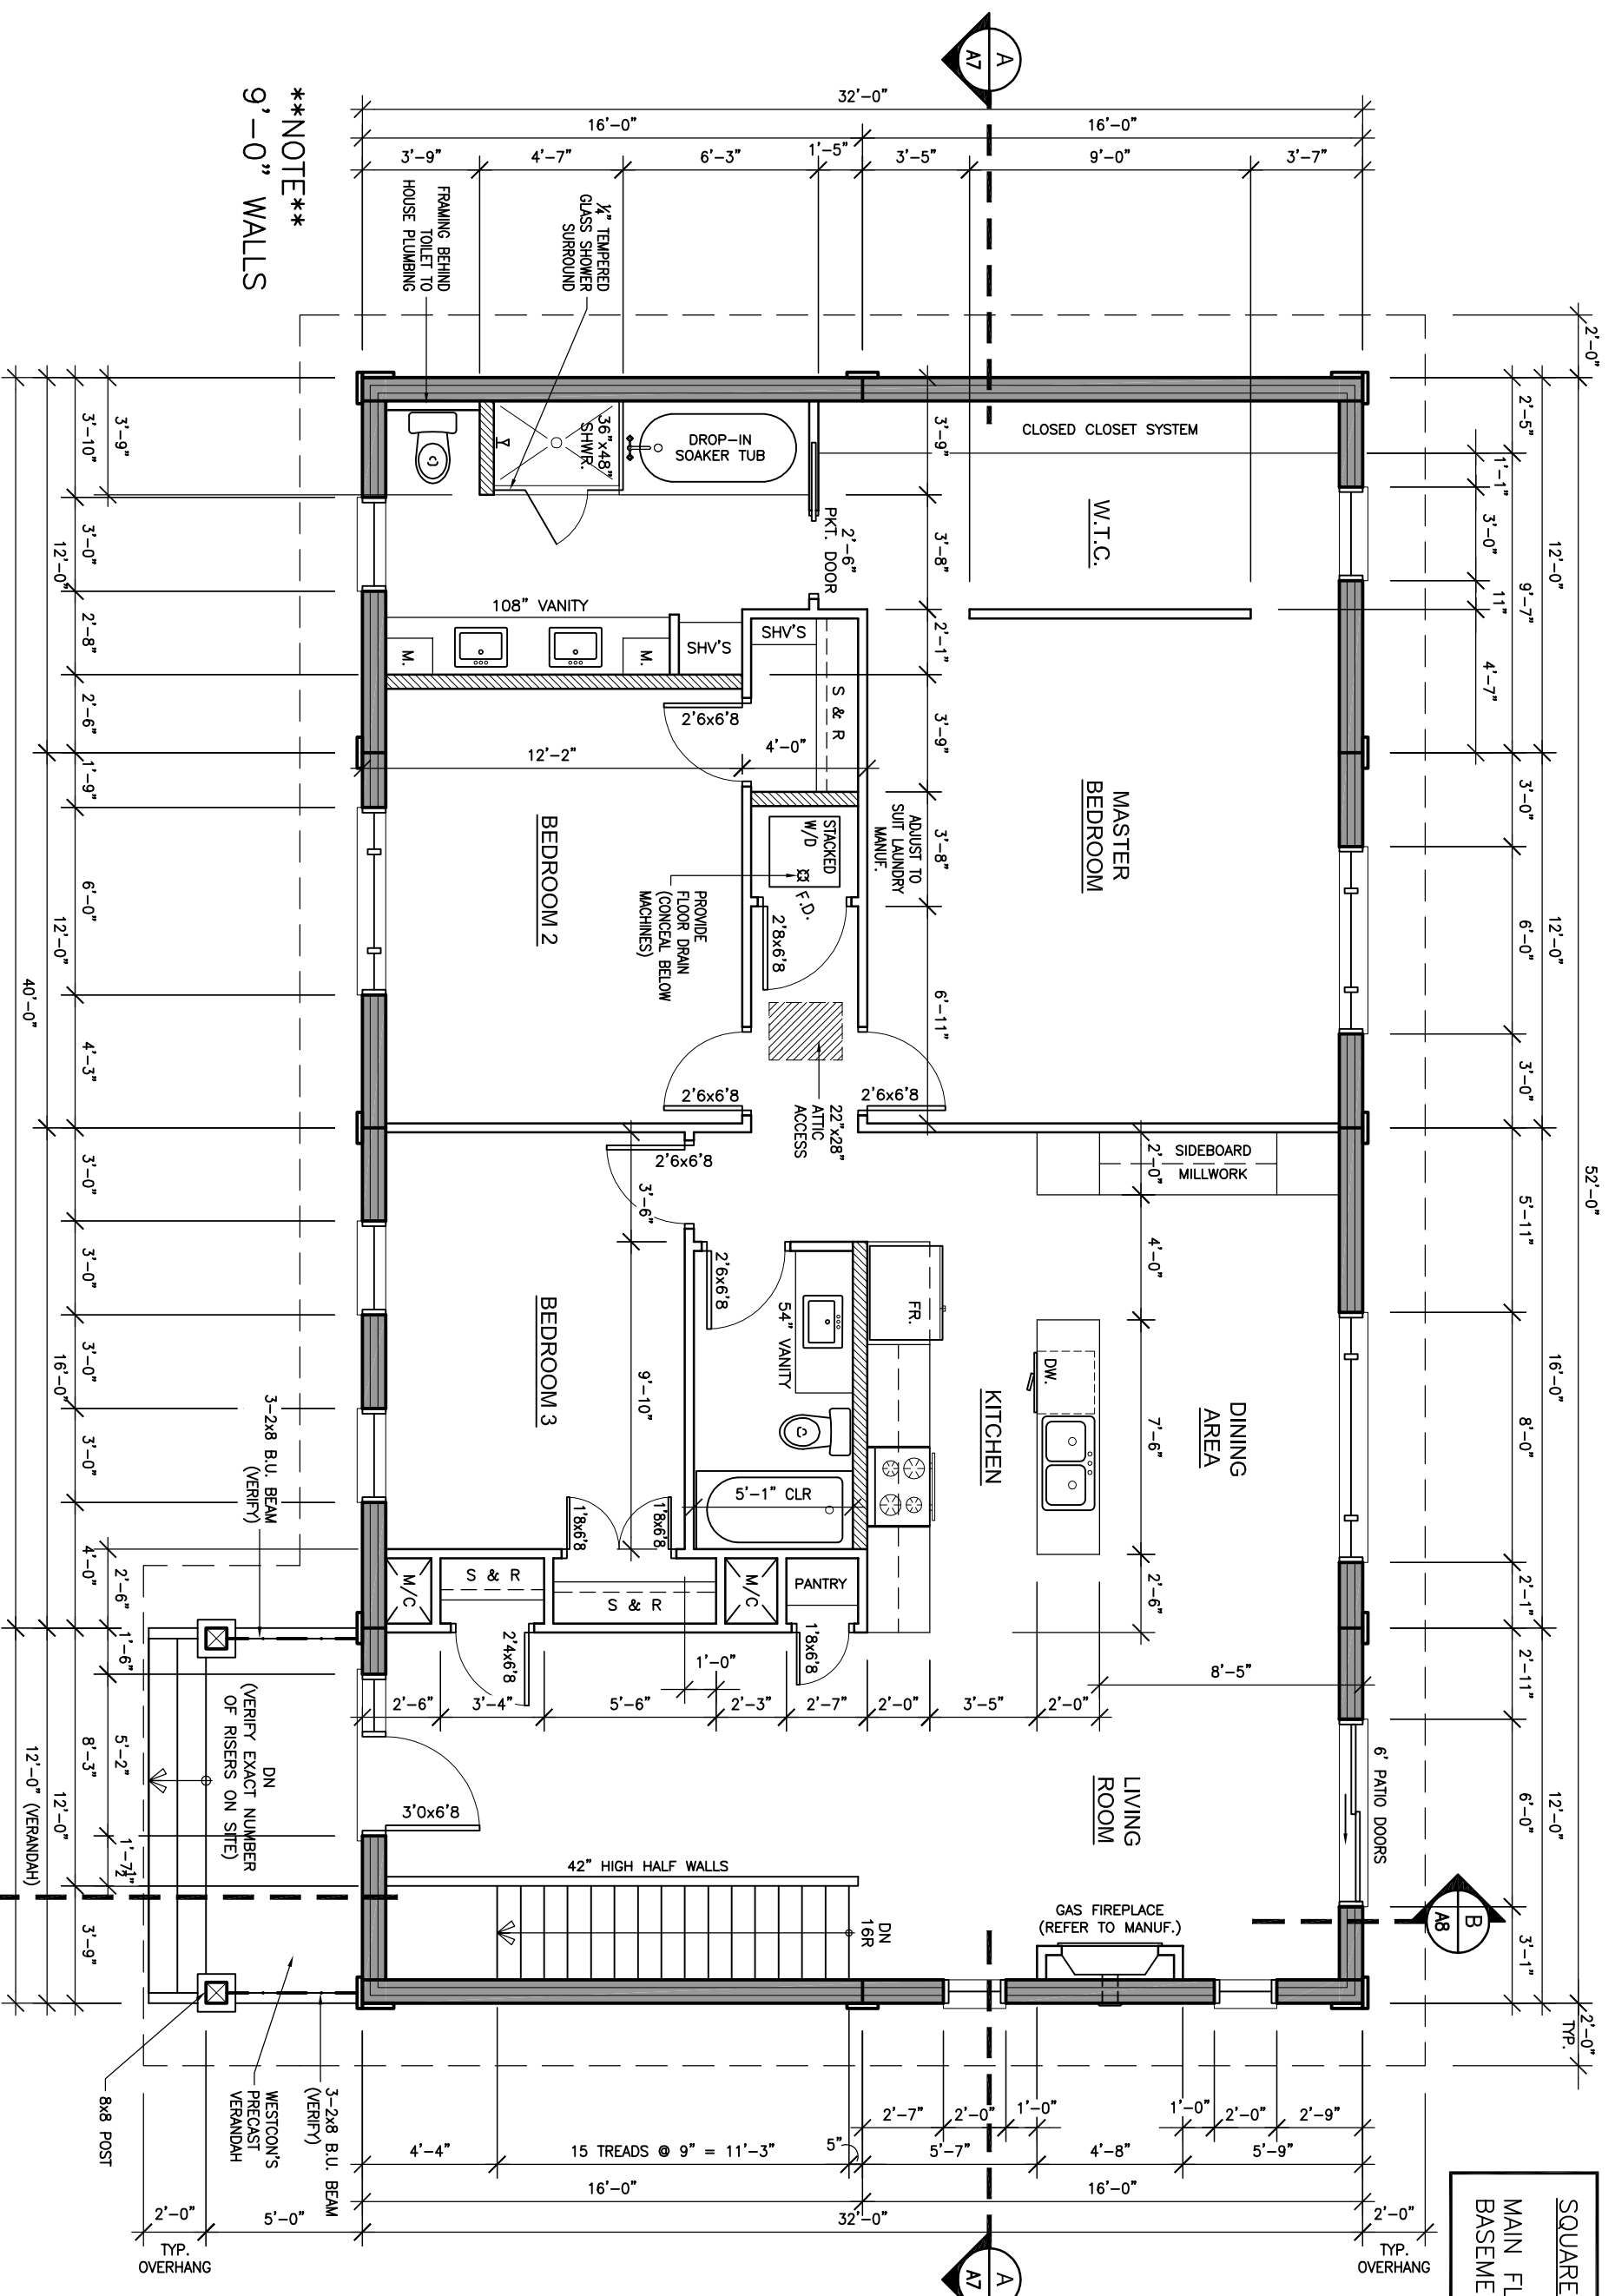

****NOTE****
 9'-0" WALLS

1 MAIN FLOOR PLAN

3/16" = 1'-0"

A4



Contractor's Notes:
 -do not scale drawings. written dimensions shall govern.
 -all information on drawings to be verified by contractor.

PRECAST BUNGALOW

SHEET TITLE
MAIN FLOOR PLAN

Scale	3/16"=1'-0"	Drwn	MJB
Date (MM-DD-YY)	10-03-2018	Sheet No.	
Project No.	17-06		

A4